


CASELL'S
CARPENTRY AND JOINERY

LIST OF COLOURED PLATES.

I—CIRCULAR-HEADED CASEMENT WINDOW	<i>Frontispiece</i>
II.—INTERIOR DOORWAY WITH DADO	<i>To face page</i> 48
III—BOXING SHUTTERS TO SASH WINDOW	„ 96
IV—LANTERN LIGHT WITH GABLE ENDS	„ 144
V—CARRIAGE ENTRANCE GATES	„ 192
VI—WOODEN FRAMED STABLE	„ 240
VII—NEWEL STAIRCASE WITH WINDERS IN HALF-SPACE	„ 288
VIII—HALF-TIMBERED PORCH AND ENTRANCE DOORWAY	„ 336
IX—CONSTRUCTION OF A LEAN-TO CONSERVATORY	„ 384
X—DESIGN FOR A SHOP FRONT	„ 432
XI—CABINET-WORK FIXTURES FOR A SMALL HOTEL BAR	„ 480
XII—CONSTRUCTION OF A BELL OR VENTILATING TURRET FRAMED TO ROOF	„ 528


CARPENTRY AND JOINERY.

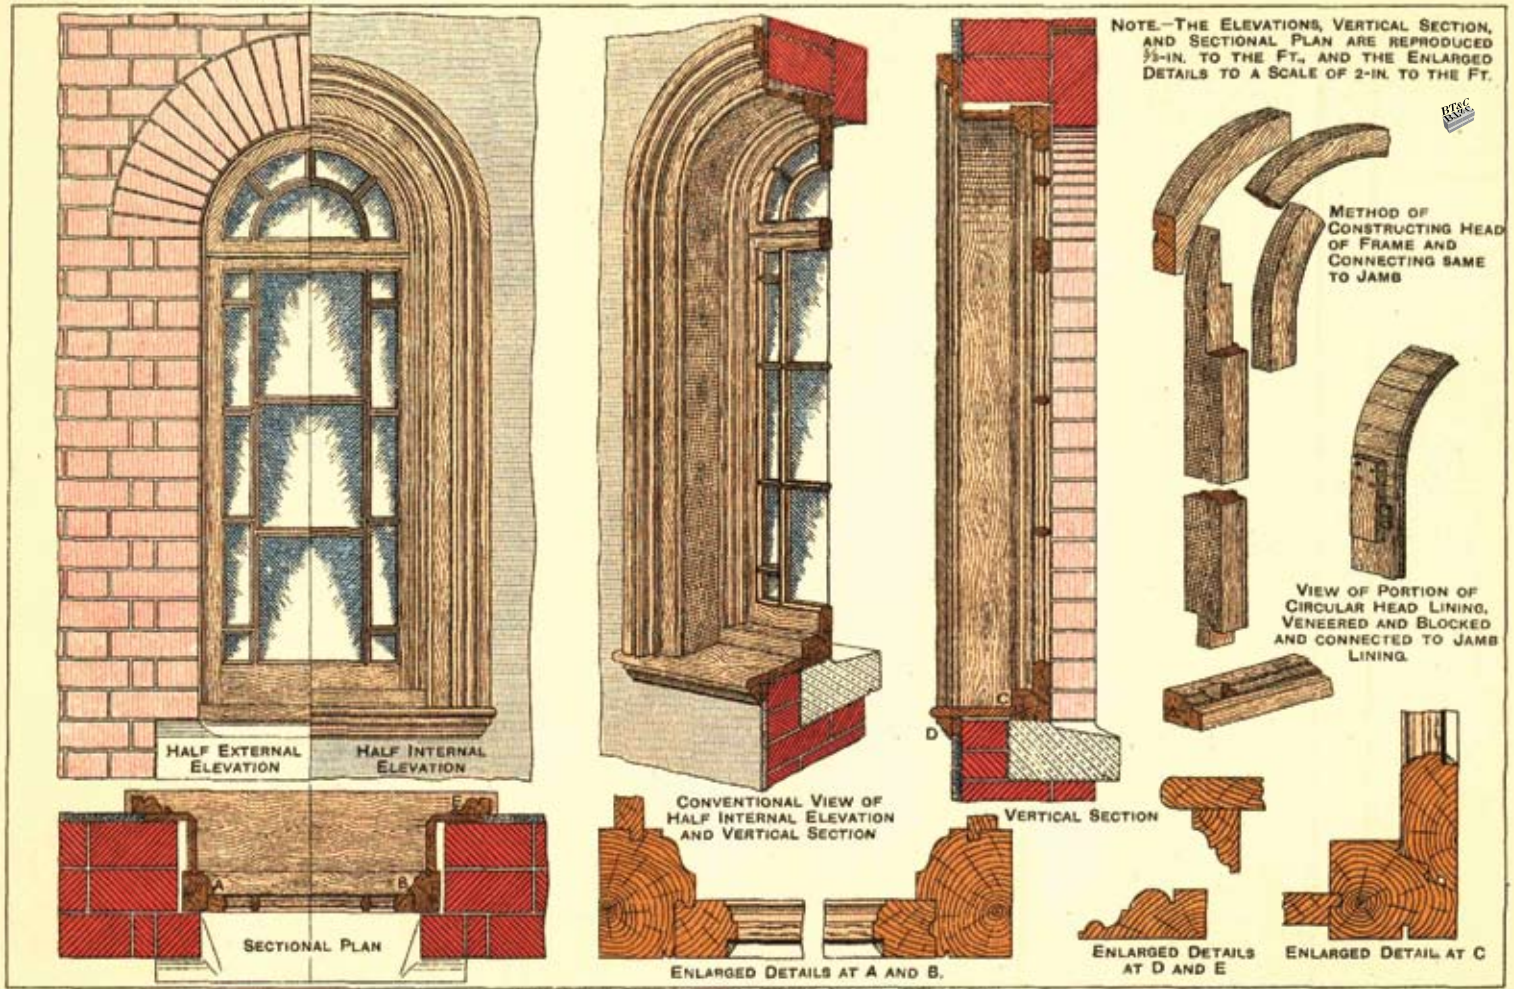


NOTE.—THE ELEVATIONS, VERTICAL SECTION, AND SECTIONAL PLAN ARE REPRODUCED $\frac{1}{8}$ -IN. TO THE FT., AND THE ENLARGED DETAILS TO A SCALE OF 2-IN. TO THE FT.

BT&C


CIRCULAR HEADED CASEMENT WINDOW

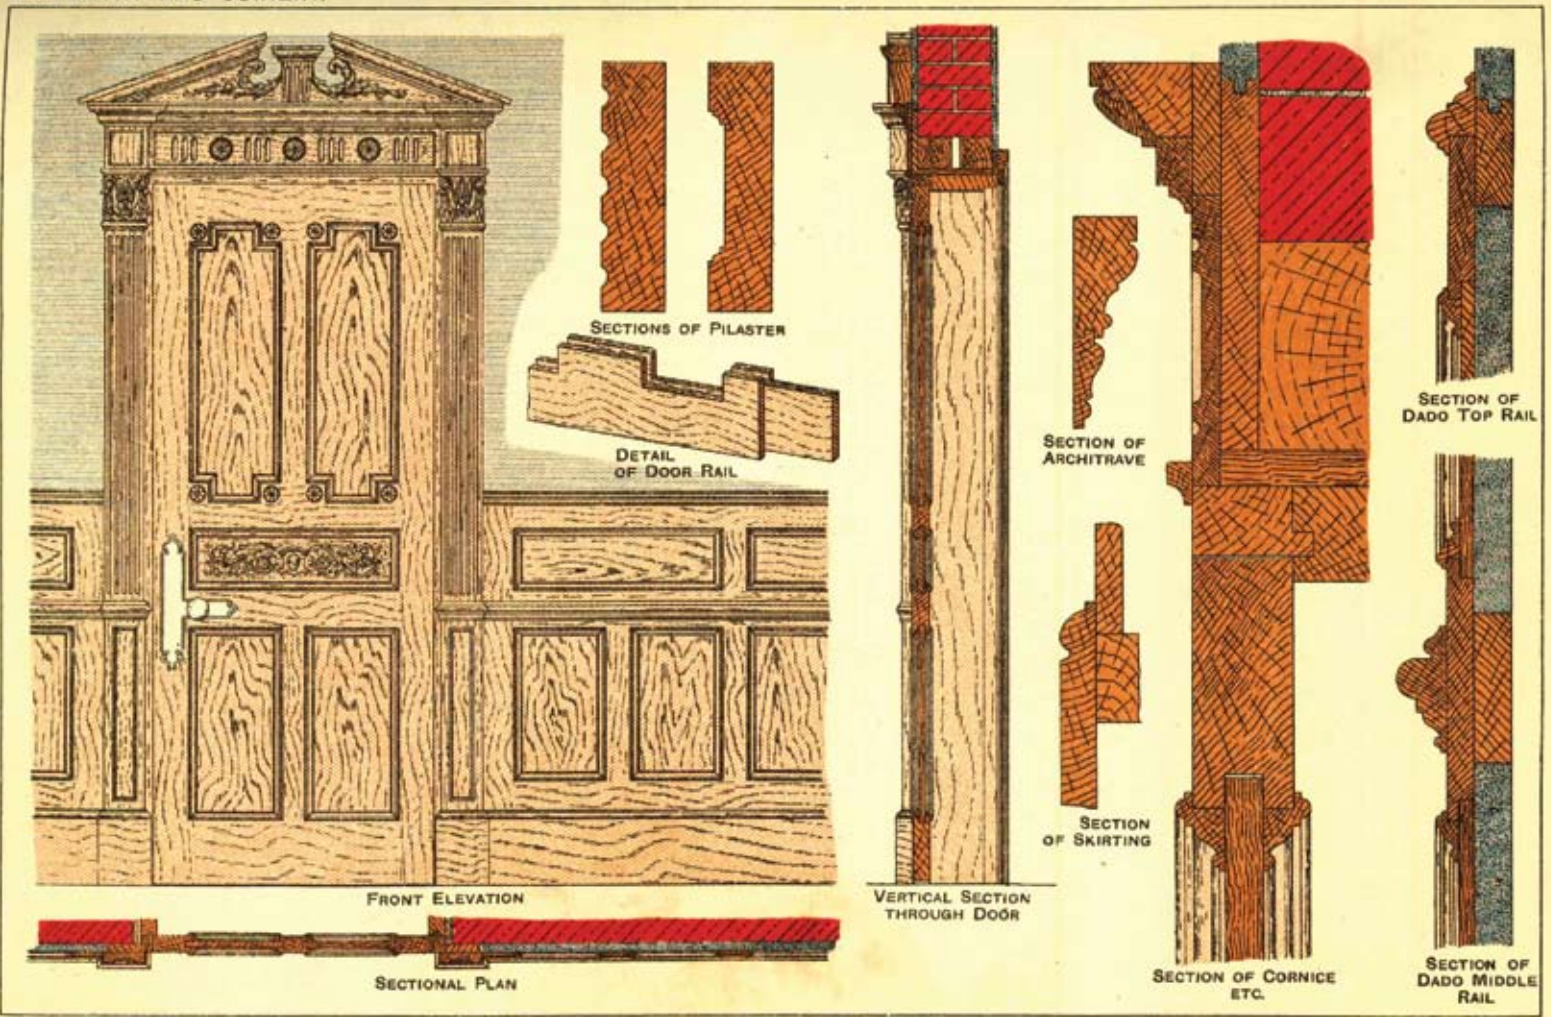

INTERIOR DOORWAY WITH DADO

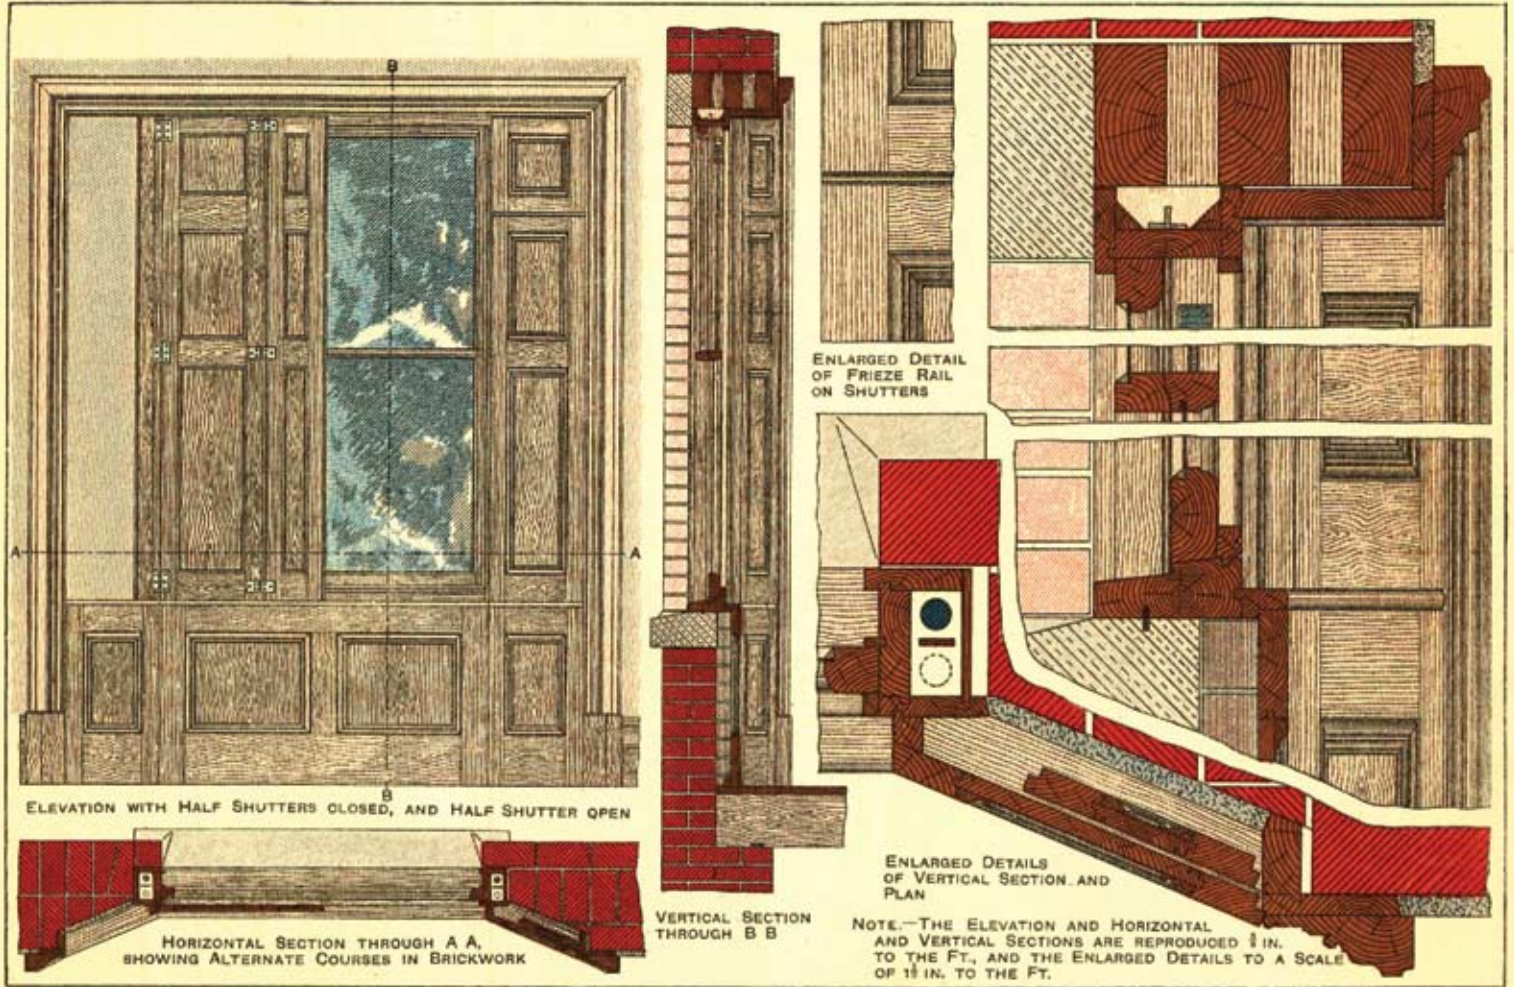


BOXING SHUTTERS TO SASH WINDOW

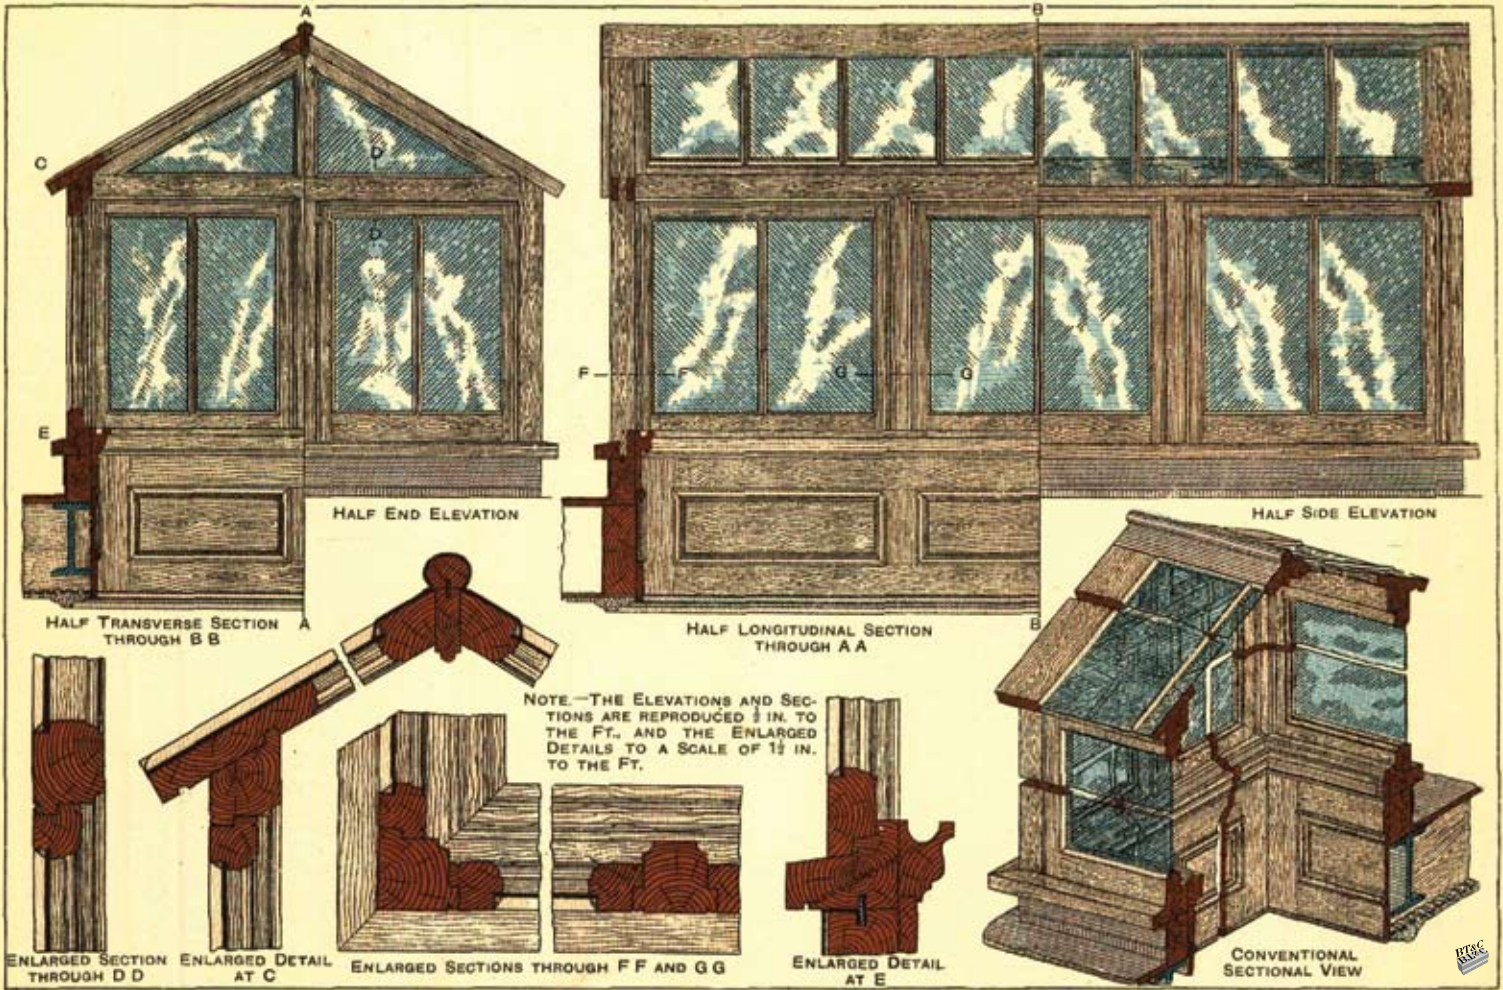

LANTERN LIGHT WITH GABLE ENDS.


CARPENTRY AND JOINERY.

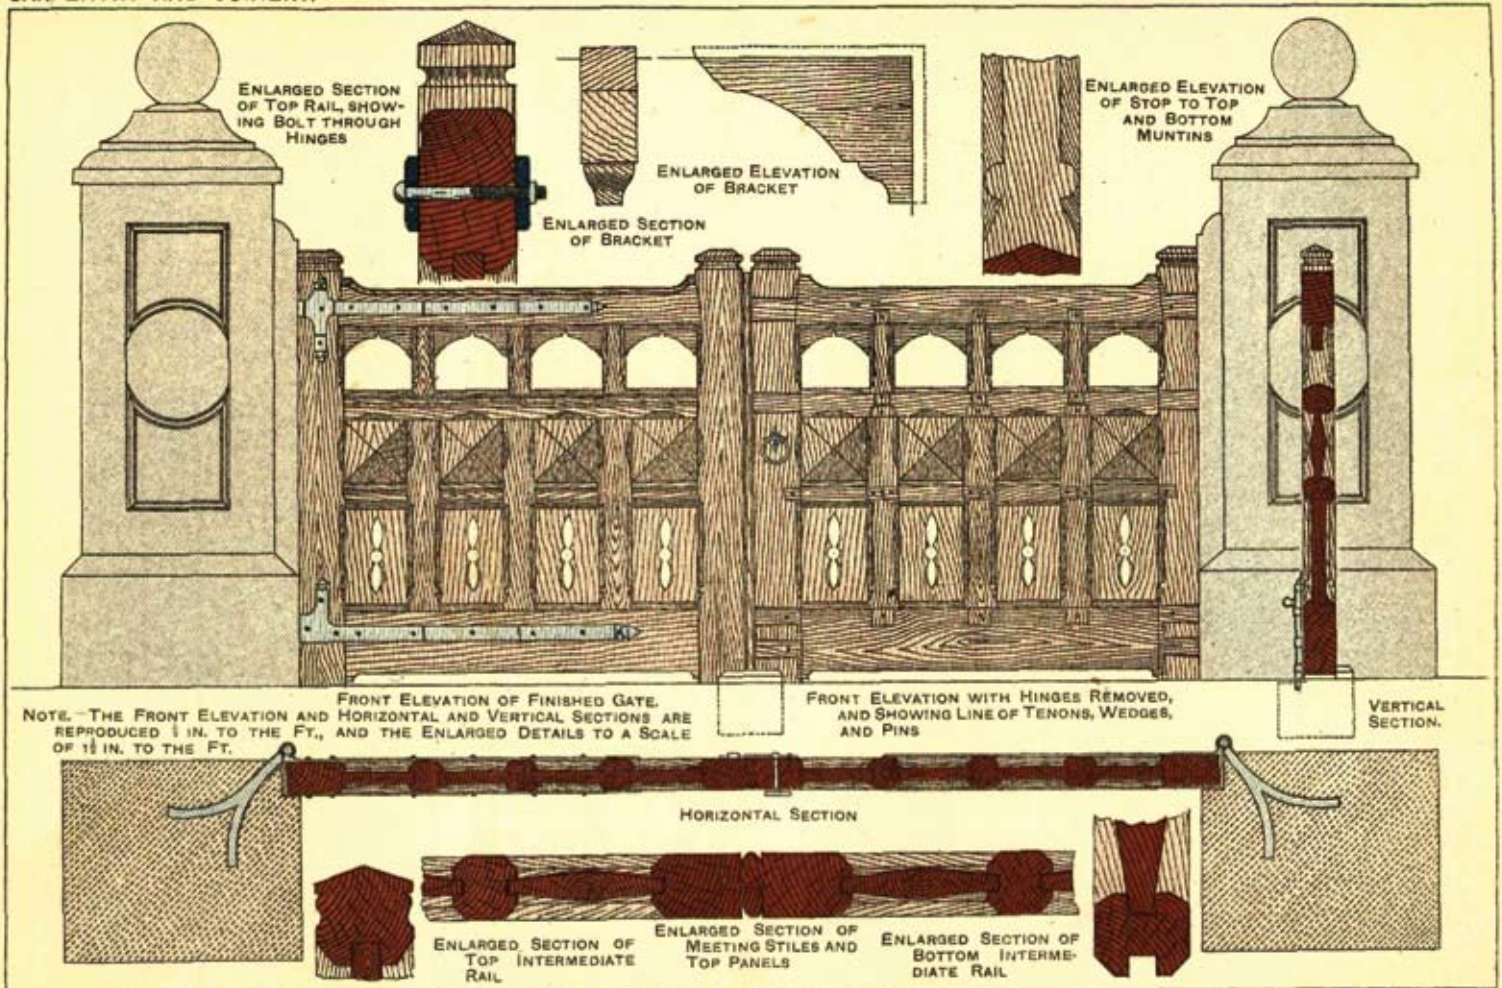


CARRIAGE ENTRANCE GATES.




TRANSVERSE SECTION THROUGH CENTRE

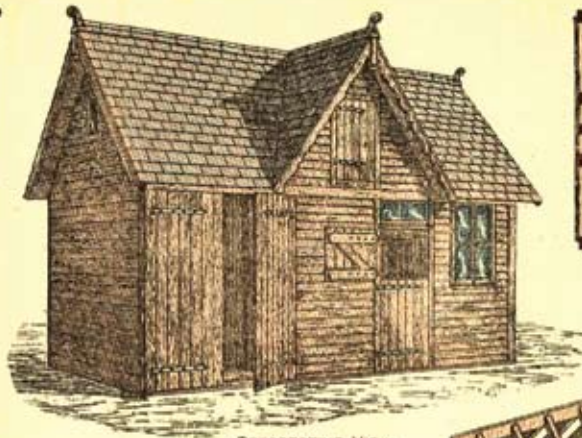


PERSPECTIVE VIEW

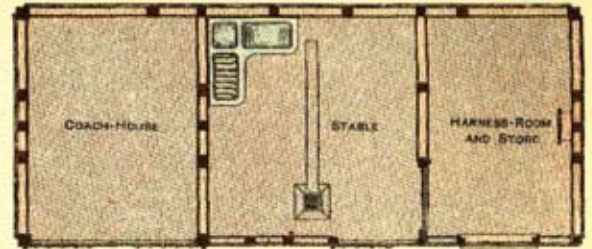


SECTIONAL PLAN

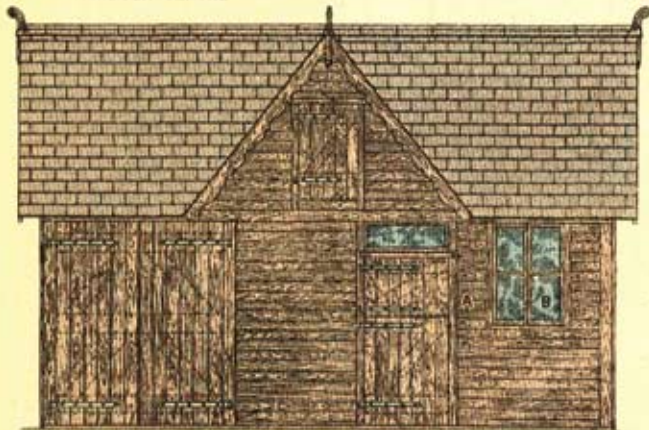

FRONT ELEVATION

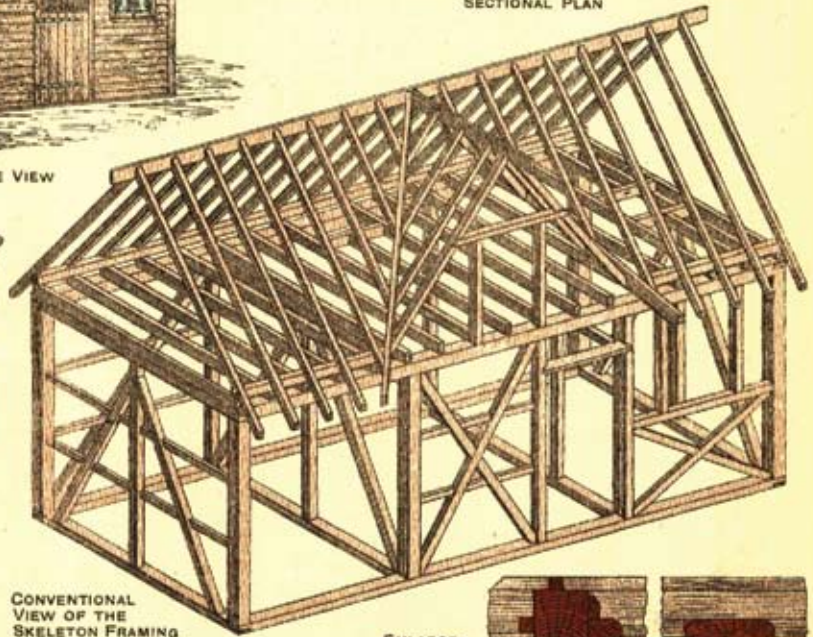


CONVENTIONAL VIEW OF THE SKELETON FRAMING

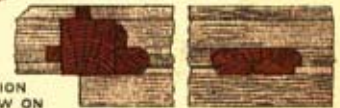


ENLARGED PART SECTION OF WINDOW ON LINE A B


WOODEN FRAMED STABLE

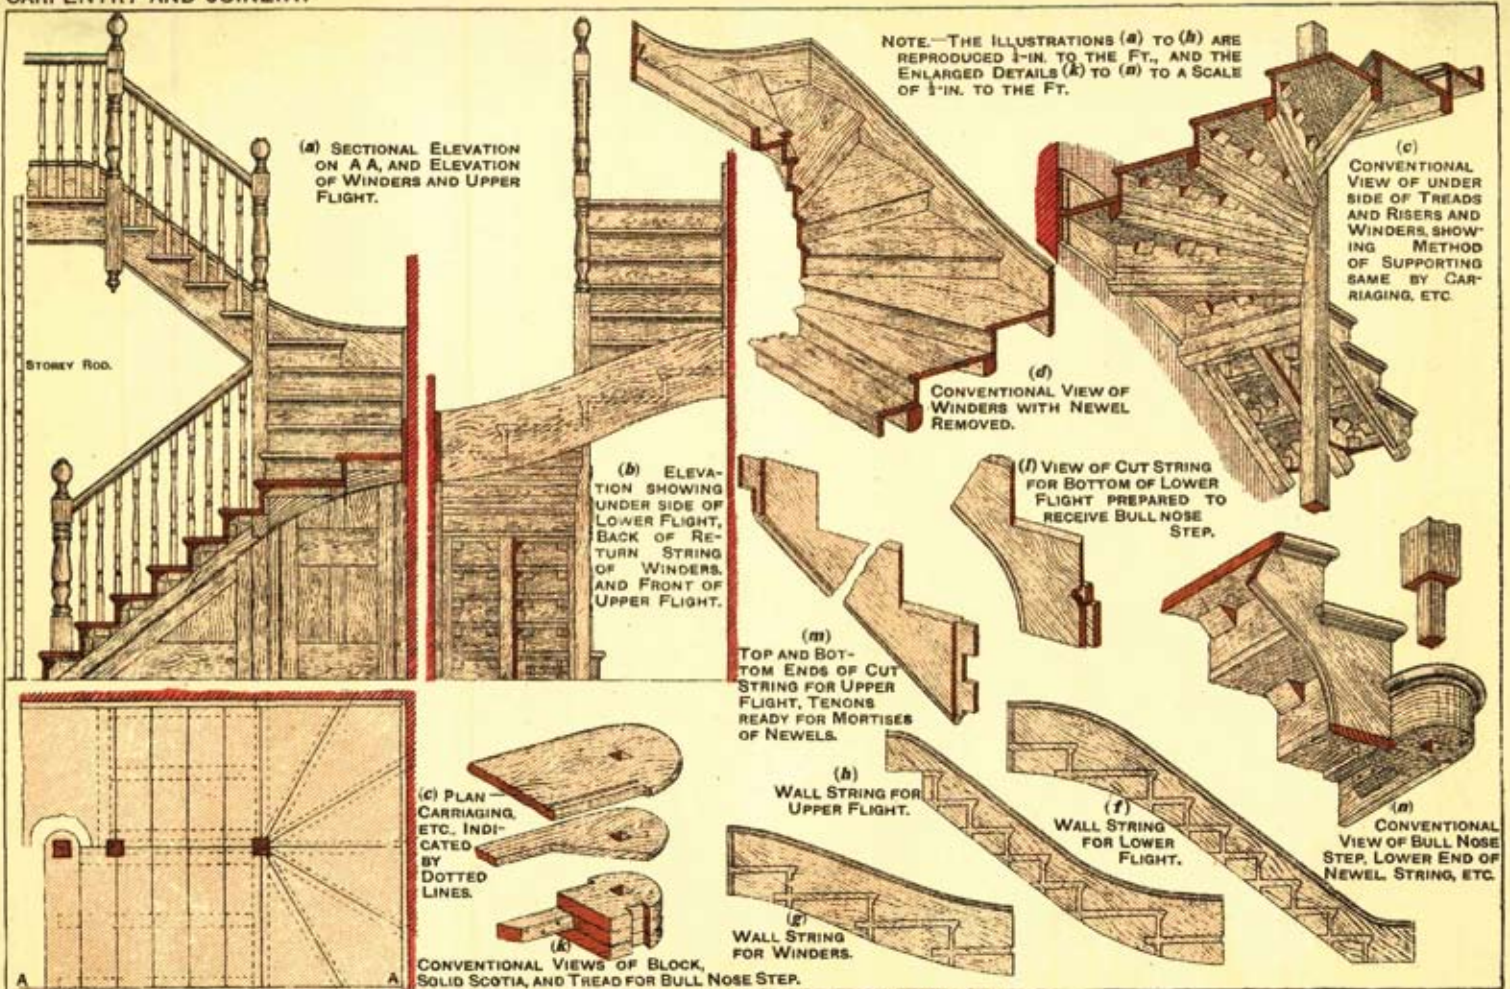

NEWEL STAIRCASE WITH WINDERS IN HALF SPACE.

CARPENTRY AND JOINERY.

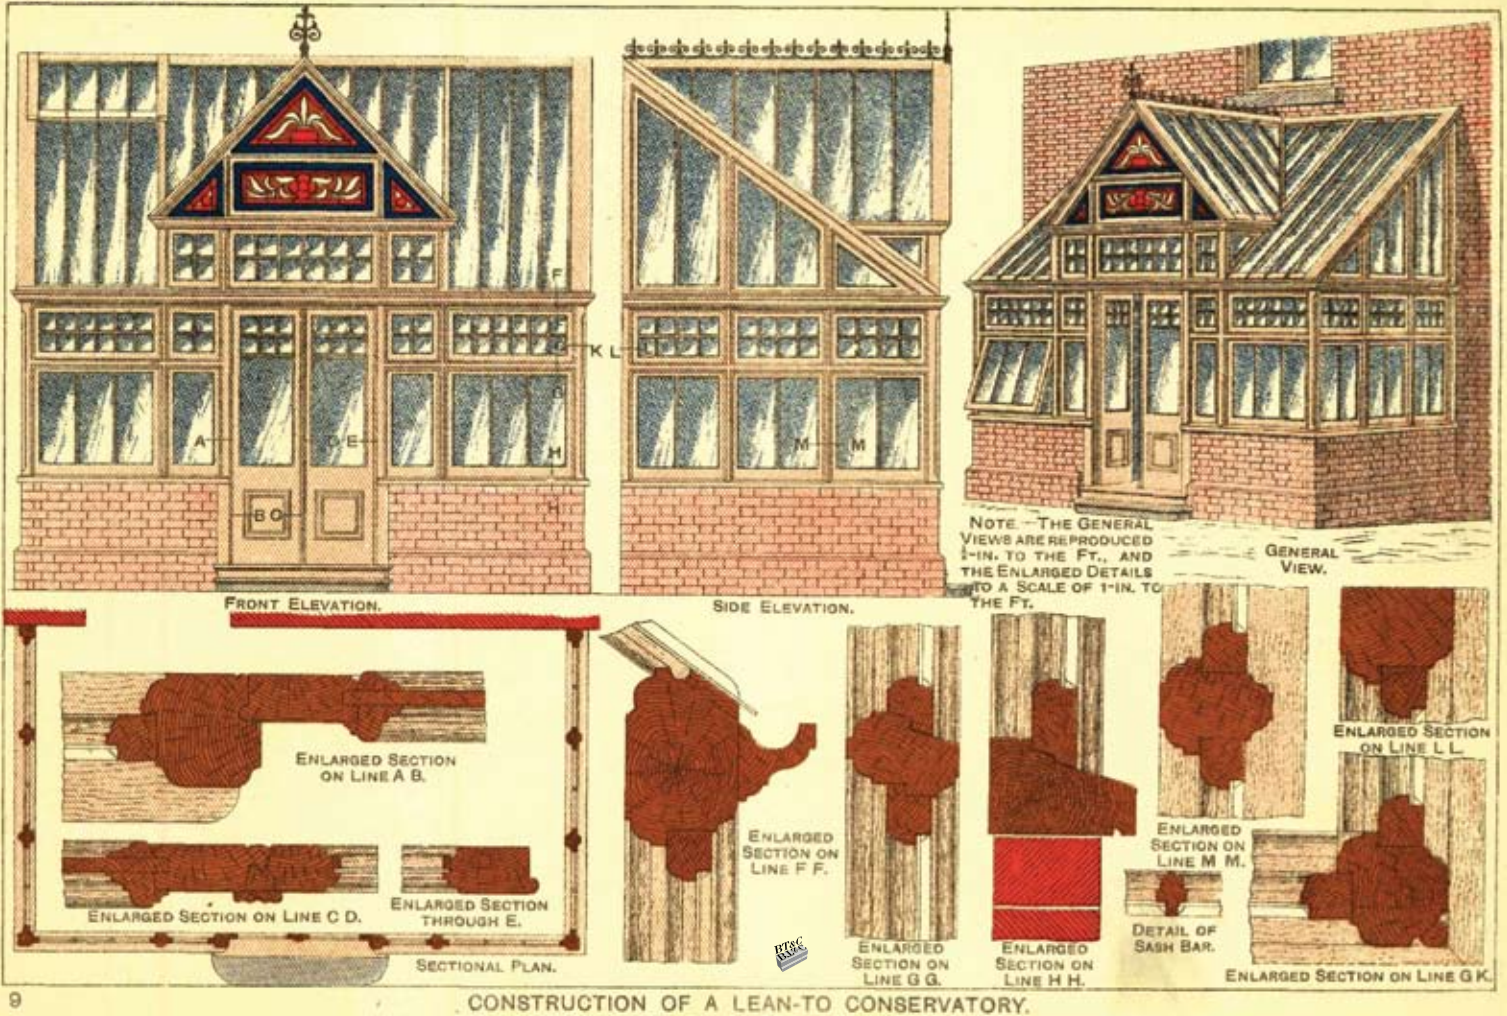

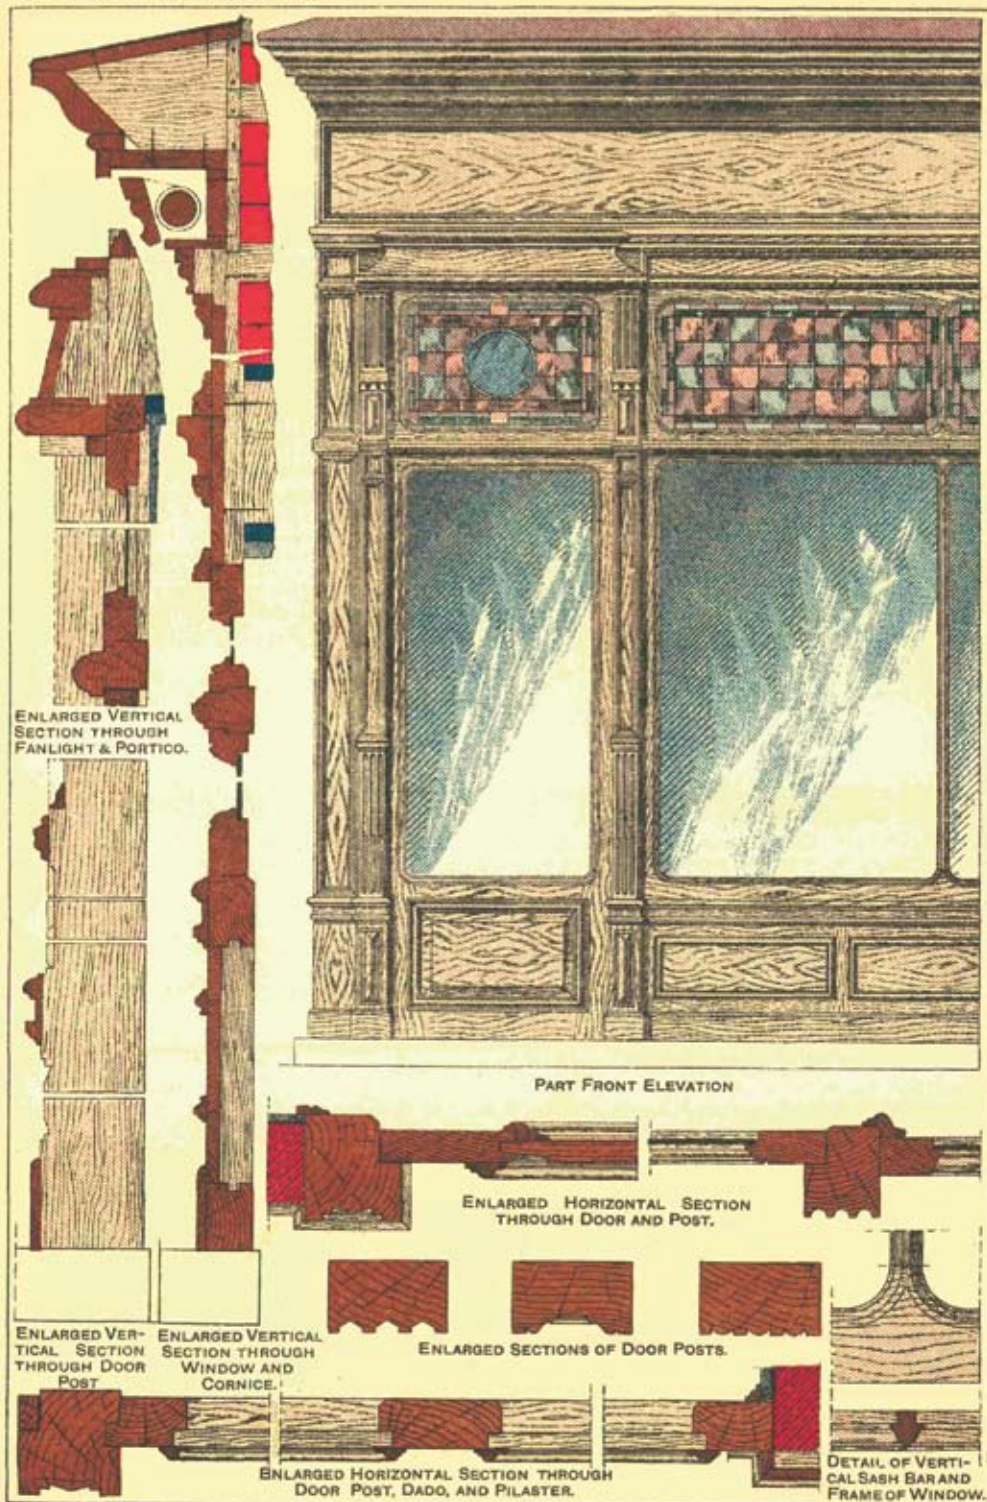

CARPENTRY AND JOINERY


NOTE. THE DESIGN FOR CABINET AND COUNTER CAN BE ADAPTED TO A BAR OF ANY LENGTH.



HALF ELEVATION OF BAR CABINET.




SECTION ON LINE A B.

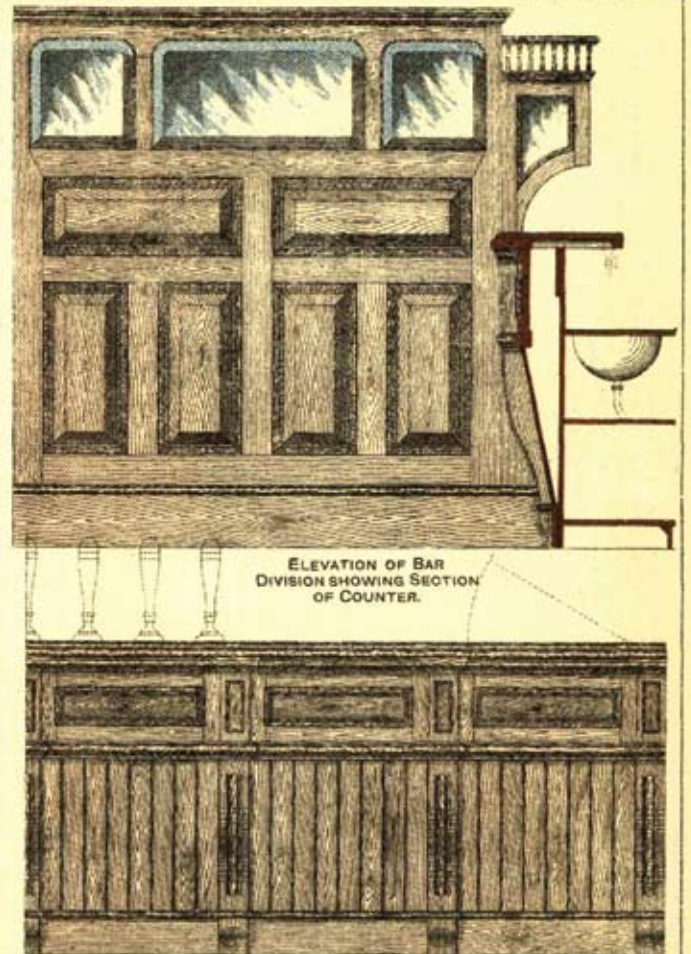

HALF ELEVATION OF BAR COUNTER.

CABINET-WORK FIXTURES FOR A SMALL HOTEL BAR.

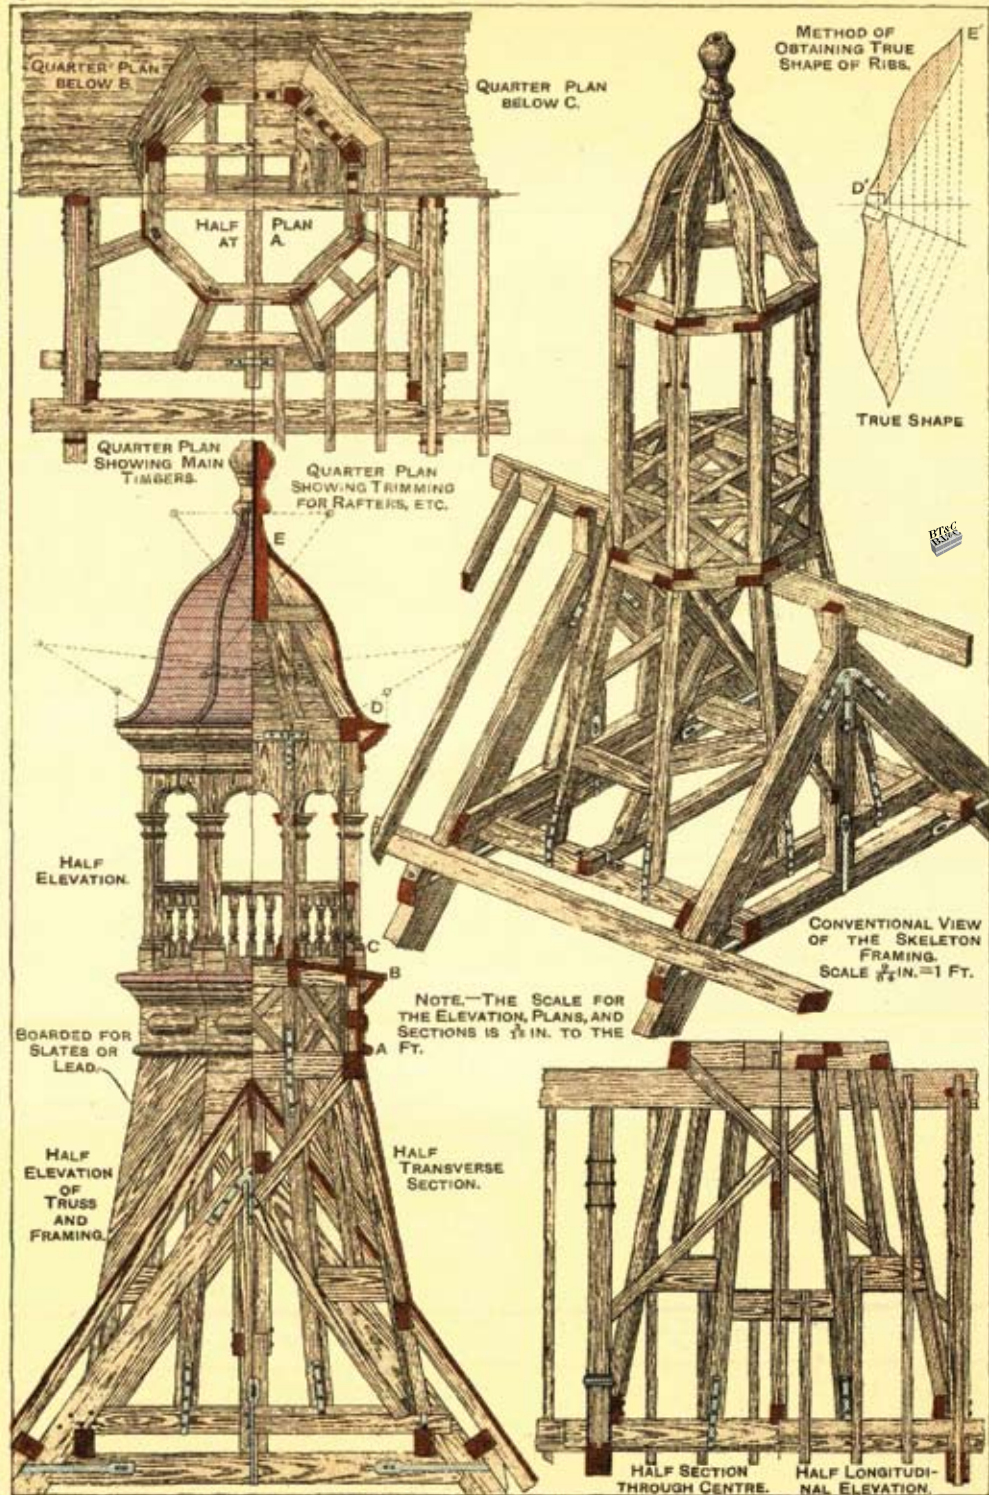

12 CONSTRUCTION OF A BELL OR VENTILATING TURRET FRAMED TO ROOF.